


RZUT PIĘTRA (1:100)

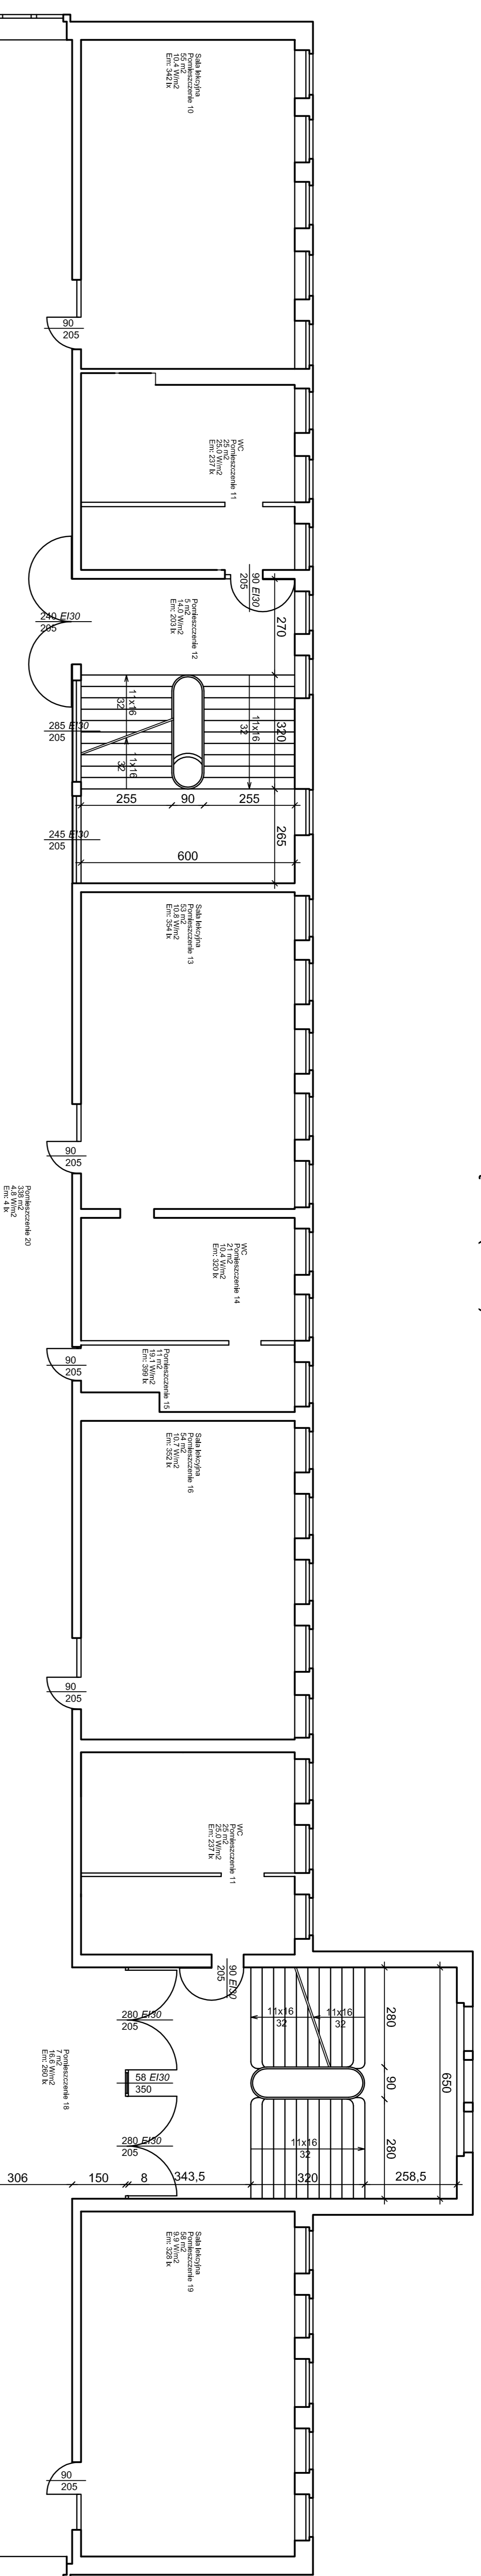

RZUT 2 PIĘTRA (1:100)

